




East Elevation 1:100

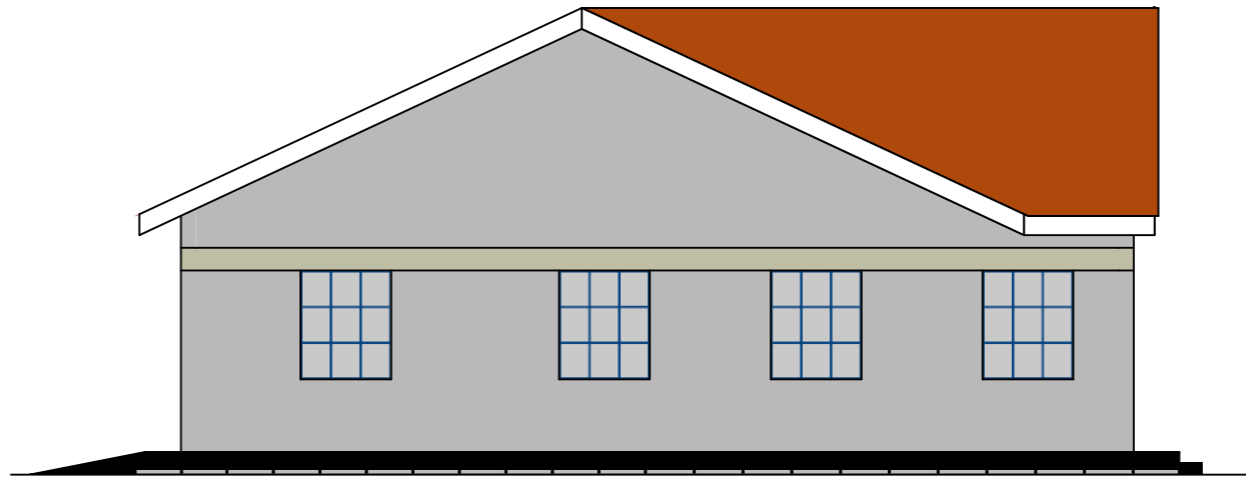

West Elevation 1:100

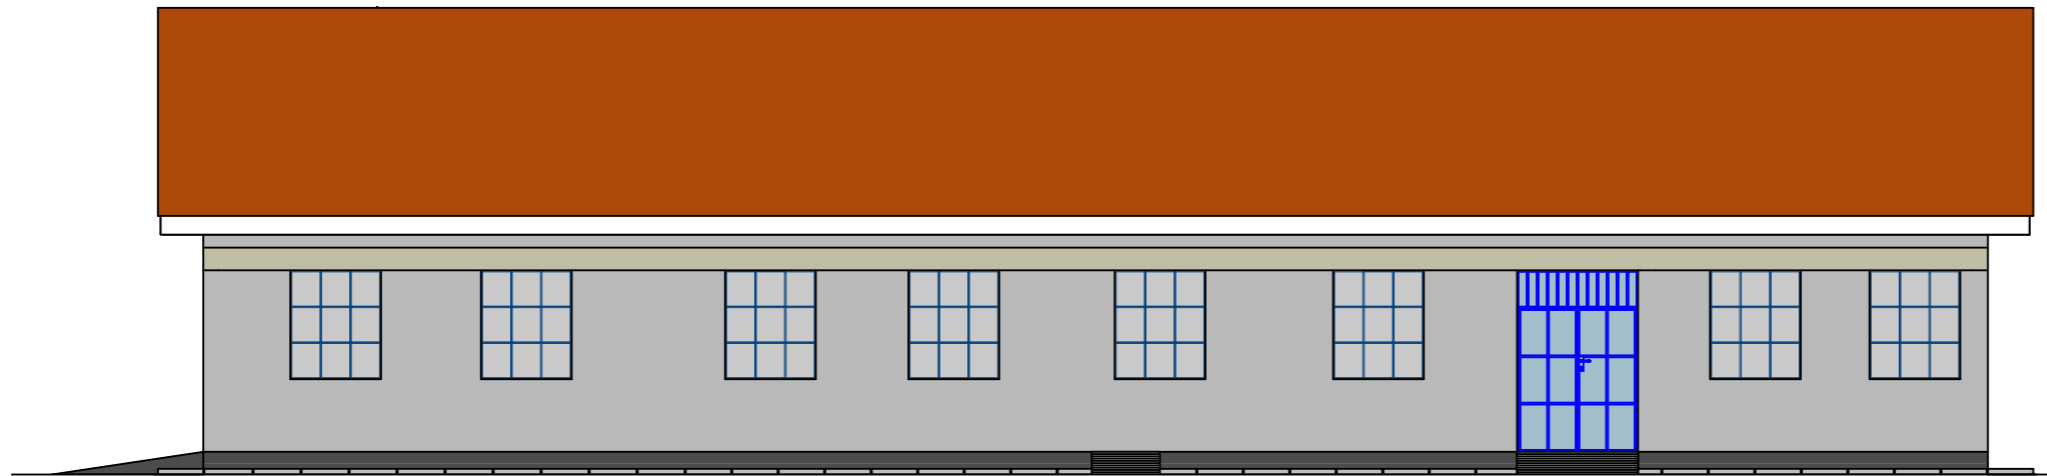

North Elevation 1:100

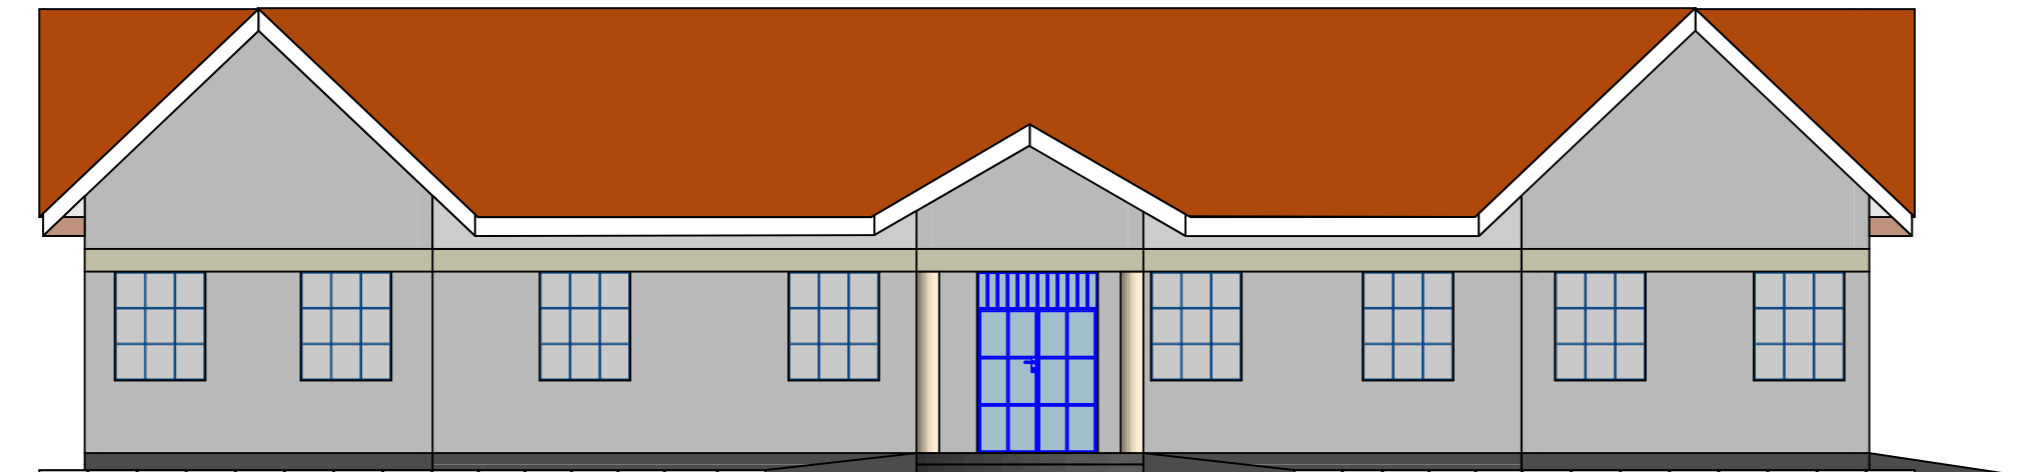

South Elevation 1:100

**DOOR SCHEDULE**

| DOOR | SIZE        | NUMBER |
|------|-------------|--------|
| D1   | 1600 X 2400 | 4 NO.  |
| D2   | 900 X 2400  | 17 NO. |

**WINDOW SCHEDULE**

| WINDOW | SIZE        | NUMBER |
|--------|-------------|--------|
| W1     | 1600 X 1440 | 23 NO. |

**NOTES:**

1. All dimensions are in mm unless otherwise specified.
2. Dimensions to be read, not scaled. Only figured dimensions to be used.
3. Contractor to check and verify all dimensions on site before commencement of any works.
4. All walls to be reinforced with hoop iron after every two alternate courses
5. All concrete work to Structural Engineer's specifications.



| DISCRIPTION | DATE | REVISION |
|-------------|------|----------|
|             |      |          |

**PROJECT:**  
PROPOSED CONSTRUCTION OF KILOME SUB COUNTY ADMINISTRATION BLOCK

**CLIENT:**  
COUNTY GOVERNMENT OF MAKUENI,  
DEPARTMENT OF DEVOLUTION

**ARCHITECT:**  
PUBLIC WORKS SECTION

**CLIENT SIGN** .....

**DRAWING NAME:**  
ELEVATIONS

SIGNED AND STAMPED

**PROJECT STAGE**

|                           |                                   |                        |
|---------------------------|-----------------------------------|------------------------|
| <b>SCALE:</b><br>AS SHOWN | <b>DRAWN BY:</b><br>MATHEW MUASYA |                        |
| <b>CHECKED BY:</b>        | <b>DATE:</b><br>03/10/2023        | <b>SHEET NO.</b><br>03 |
| <b>DRAWING NUMBER</b>     | <b>JOB NUMBER</b>                 |                        |