


NOTES:
 1. All dimensions are in mm unless otherwise specified.
 2. Dimensions to be read, not scaled. Only figured dimensions to be used.
 3. Contractor to check and verify all dimensions on site before commencement of any works.
 4. All walls to be reinforced with hoop iron after every two alternate courses
 5. All concrete work to Structural Engineer's specifications.

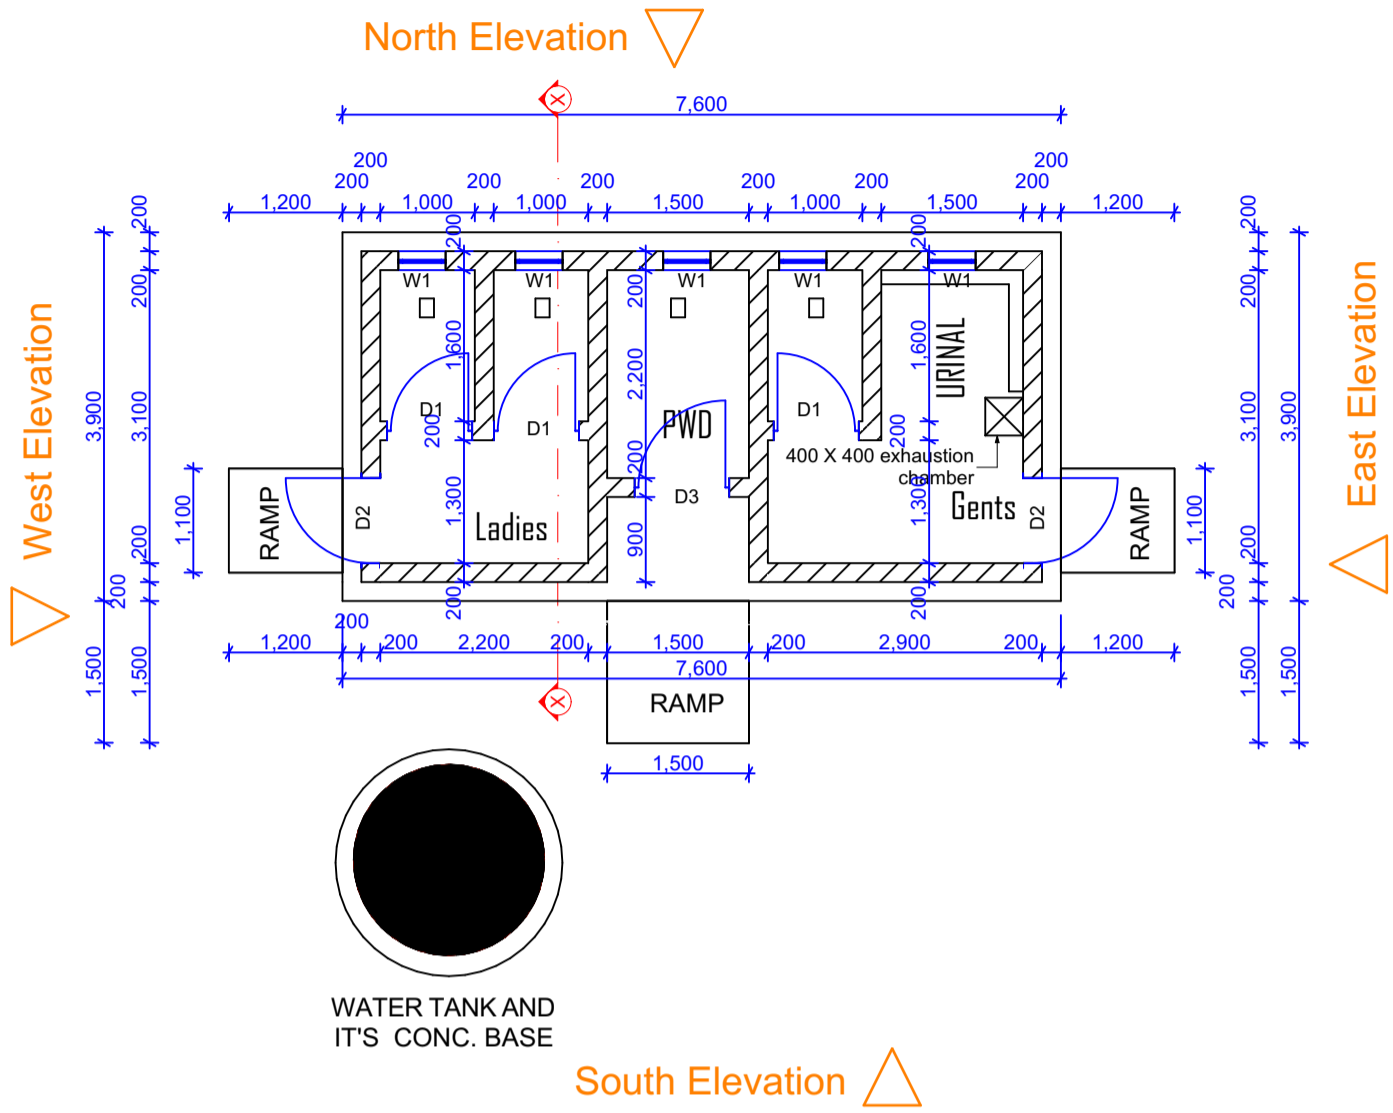

DOOR SCHEDULE

DOOR	SIZE	NUMBER
D1	900 X 2160 (steel casement)	3 NO.
D2	1000 X 2160 (grill door)	2 NO.
D3	1000 X 2160 (steel casement)	1 NO.


WINDOW SCHEDULE

WINDOW	SIZE	NUMBER
W1	500 X 720	5 NO.



DISCRIPTION	DATE	REVISION

0. Ground Floor 1:80

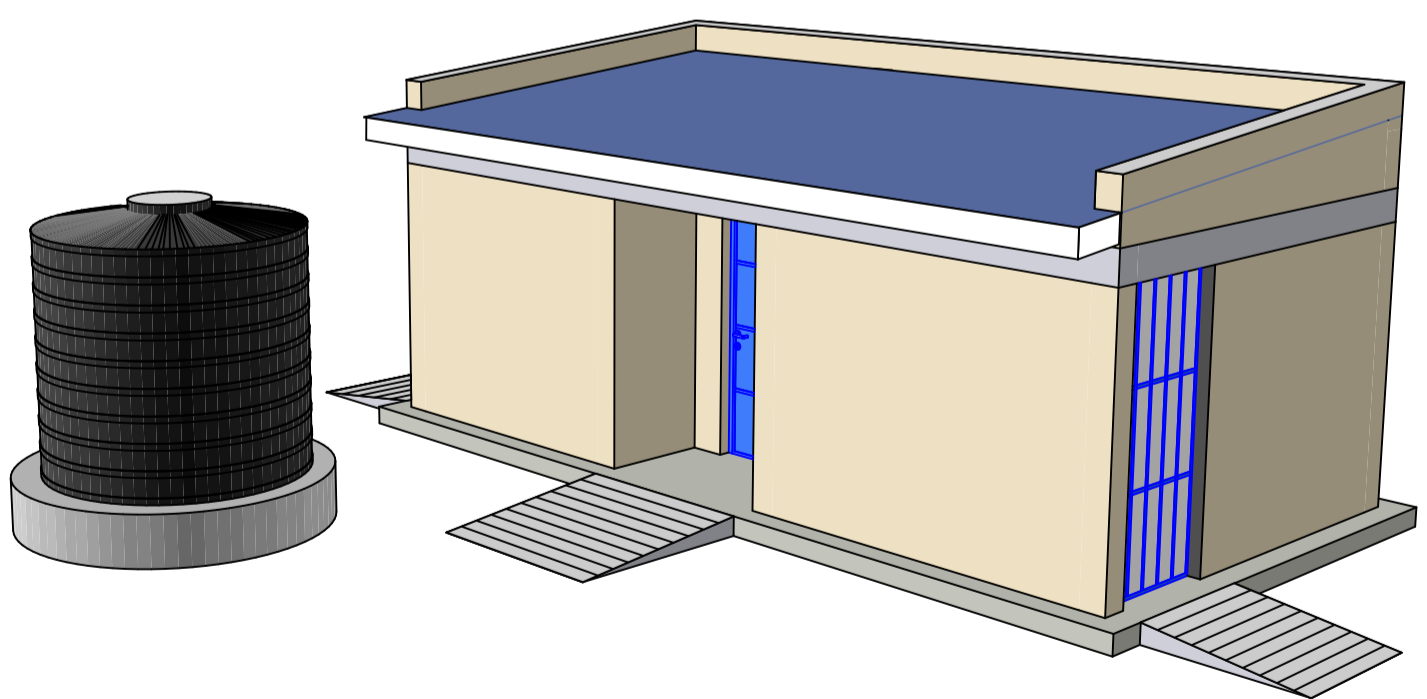

3D Perspective 1:110

PROJECT:
PROPOSED CONSTRUCTION OF PUBLIC LATRINES AT NGIINI MARKET

CLIENT:
COUNTY GOVERNMENT OF MAKUENI, DEPARTMENT OF TRADE

ARCHTECT:
PUBLIC WORKS SECTION

CLIENT SIGN

DRAWING NAME:
ELEVATIONS

SIGNED AND STAMPED

PROJECT STAGE

SCALE: AS SHOWN	DRAWN BY: MATHEW MUASYA
CHECKED BY:	DATE: 03/10/2023
DRAWING NUMBER	SHEET NO. 01
JOB NUMBER	