




East Elevation 1:100

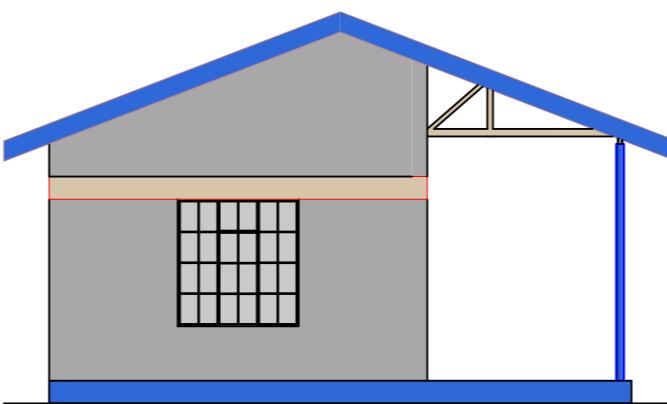

West Elevation 1:100

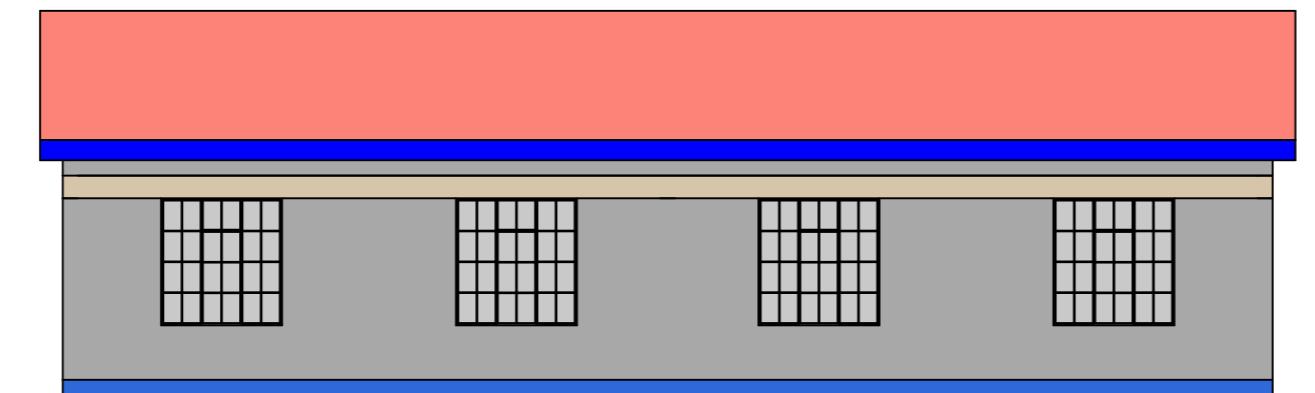

North Elevation 1:100

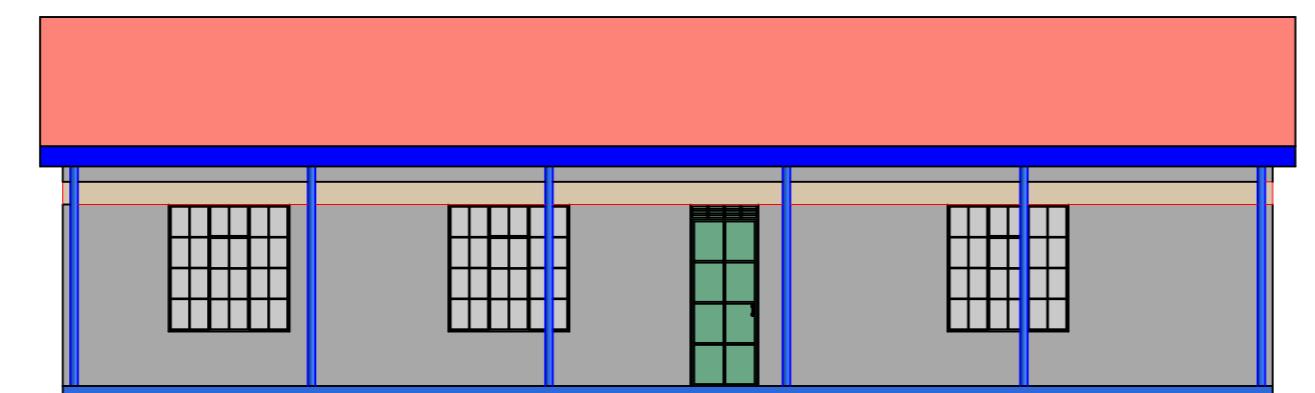

South Elevation 1:100

NOTES:

1. Red color on the plan indicates new development.
2. All dimensions are in mm unless otherwise specified.
3. Dimensions to be read, not scaled. Only figured dimensions to be used.
4. Contractor to check and verify all dimensions on site before commencement of any works.
5. Foundation depth to be determined on site to structural engineer's approval.
6. All walls to be reinforced with hoop iron after every two alternate courses
7. Provide permanent vents above all openings.
8. All concrete work to Structural Engineer's specifications.
9. Size of all door labelled D1 is 900 x 2400
10. Size of all door labelled D2 is 1200 x 2400
11. Size of all windows is 1600 x 1680

GOVERNMENT OF
MAKUENI
COUNTY

DISCRIPTION	DATE	REVISION

PROJECT:
PROPOSED RENOVATION WORK AT KIBWEZI HOSPITAL

CLIENT:
COUNTY GOVERNMENT OF MAKUENI,
DEPARTMENT OF HEALTH WORKSHOP BLOCK

ARCHTECT
PUBLIC WORKS SECTION

CLIENT SIGN
.....

DRAWING NAME:
ELEVATIONS

SIGNED AND STAMPED

PROJECT STAGE

SCALE:
AS SHOWN


DRAWN BY:
MATHEW MUASYA

CHECKED BY: **DATE:**
16/01/2025

SHEET NO.
02

DRAWING NUMBER

JOB NUMBER

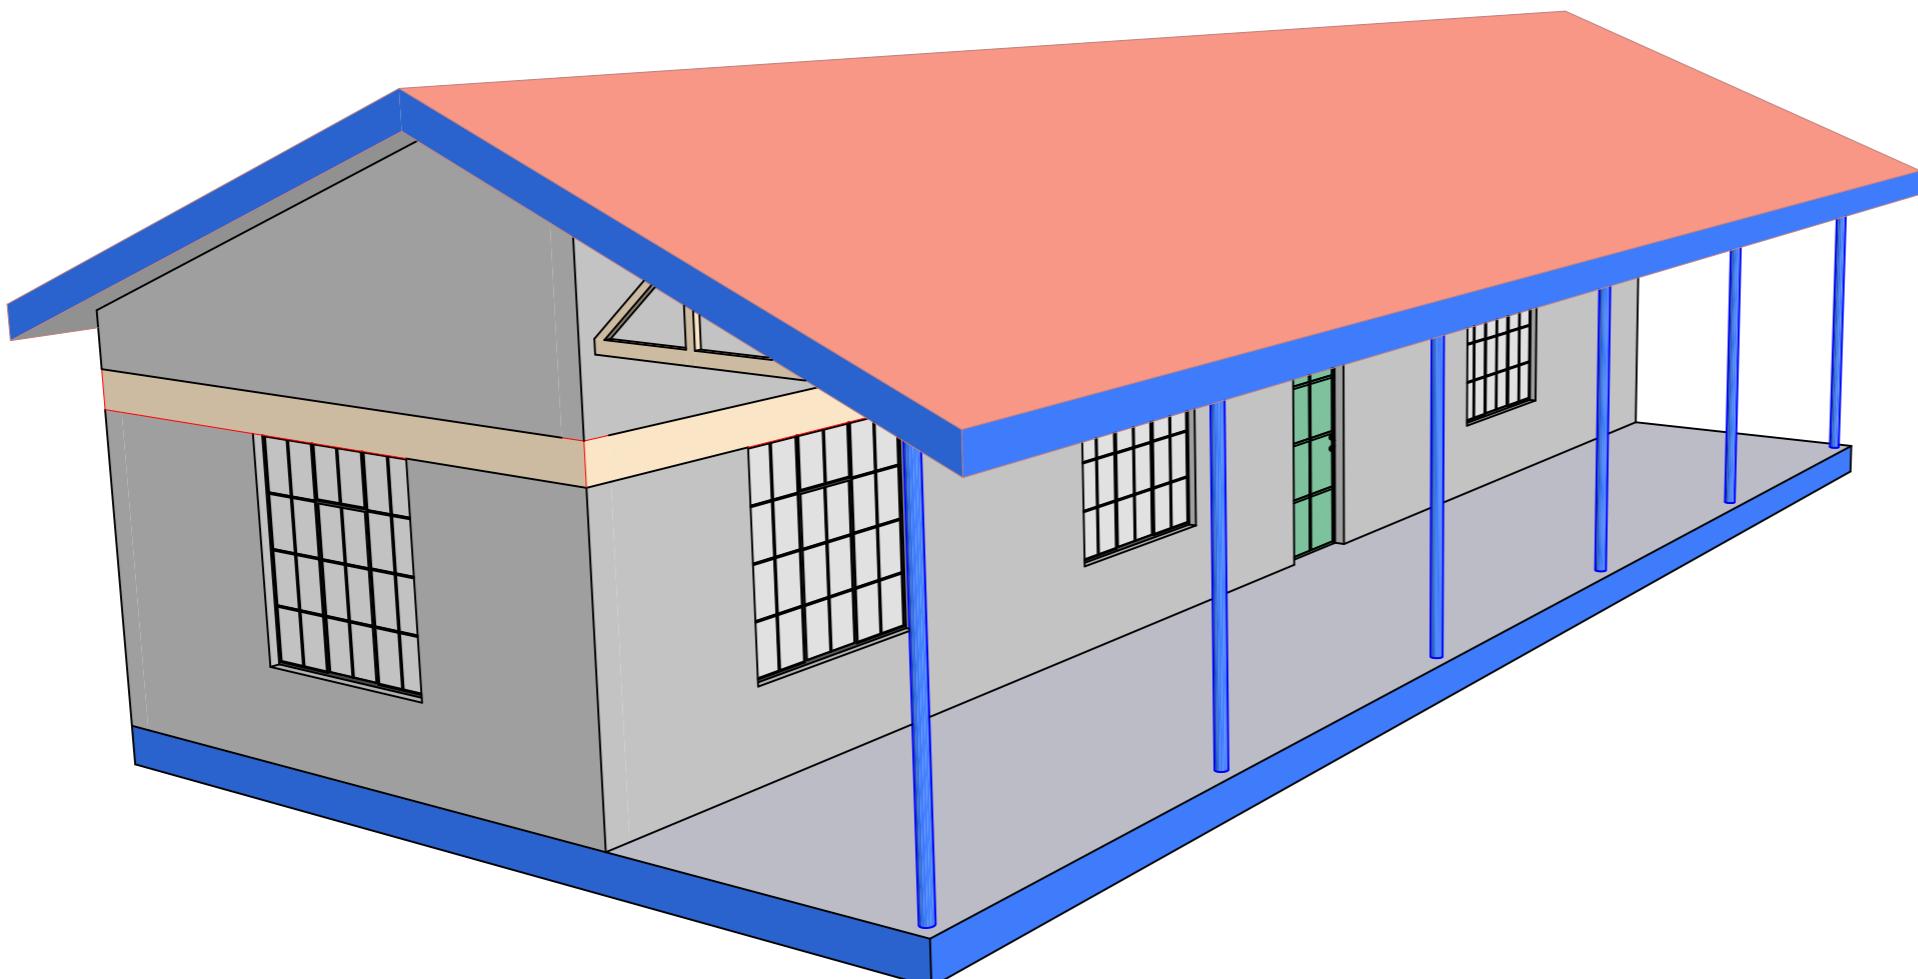

3D-01

Perspective

1:100

NOTES:		
1. Red color on the plan indicates new development.		
2. All dimensions are in mm unless otherwise specified.		
3. Dimensions to be read, not scaled. Only figured dimensions to be used.		
4. Contractor to check and verify all dimensions on site before commencement of any works.		
5. Foundation depth to be determined on site to structural engineer's approval.		
6. All walls to be reinforced with hoop iron after every two alternate courses		
7. Provide permanent vents above all openings.		
8. All concrete work to Structural Engineer's specifications.		
9. Size of all door labelled D1 is 900 x 2400		
10. Size of all windows is 1600 x 1680		
11. Size of all door labelled D2 is 1200 x 2400		
12. Size of all windows is 1600 x 1680		
GOVERNMENT OF MAKUENI COUNTY		
DISCRIPTION	DATE	REVISION
PROJECT: PROPOSED RENOVATION WORK AT KIBWEZI HOSPITAL		
CLIENT: COUNTY GOVERNMENT OF MAKUENI, DEPARTMENT OF HEALTH WORKSHOP BLOCK		
ARCHTECT PUBLIC WORKS SECTION		
CLIENT SIGN		
DRAWING NAME: ELEVATIONS		
SIGNED AND STAMPED		
PROJECT STAGE		
SCALE: AS SHOWN		DRAWN BY: MATHEW MUASYA
CHECKED BY:	DATE: 16/01/2025	SHEET NO. 03
DRAWING NUMBER		JOB NUMBER