

GROUND FLOOR: PROPOSED CHANGES ,DEMOLITIONS,NEW WALLS AND EXISTING WALLS

NOTES

1. All dimensions are in millimetres unless otherwise stated.
2. All drawing shall be read together with Architects and Structural Engineers drawings
3. All ductwork shall be 16 SWG anodized Aluminium sheet
4. The exact location on site shall be determined by the engineer

LEGEND

- fa - from above
- fa/gv - from above and a gate valve
- tb - to below
- ta - to above
- fb - from below
- op - over flow pipe
- ⊗ - gate valve
- ⊘ - non-return valve
- |-|- - union
- ⊕ - Landing valve
- ⊗ - Carbon dioxide portable fire extinguisher
- ⊗ - Water type portable fire extinguisher
- - Manual Bell

REVISIONS

NO	DATE	BY	DESCRIPTION	SIGNATURE

Project
PROPOSED MBOONI EMERGENCY AND FAMILY HOSPITAL


Client
COUNTY GOVERNMENT OF MAKUENI

Title
GROUND FLOOR DRAINAGE

Drawn	Name	Signature	Date
Drawn	A.N.MUTHUI		
Designed	A.N.MUTHUI		
Checked	Eng. G.Terer		
C.E.M (BS)			

Approved Date
 ENG. J.N Semo
 FOR: CHIEF MECH. ENGINEER(BS)

Scale	Date	Drawing No.
NIS	OCTOBER. 2024	

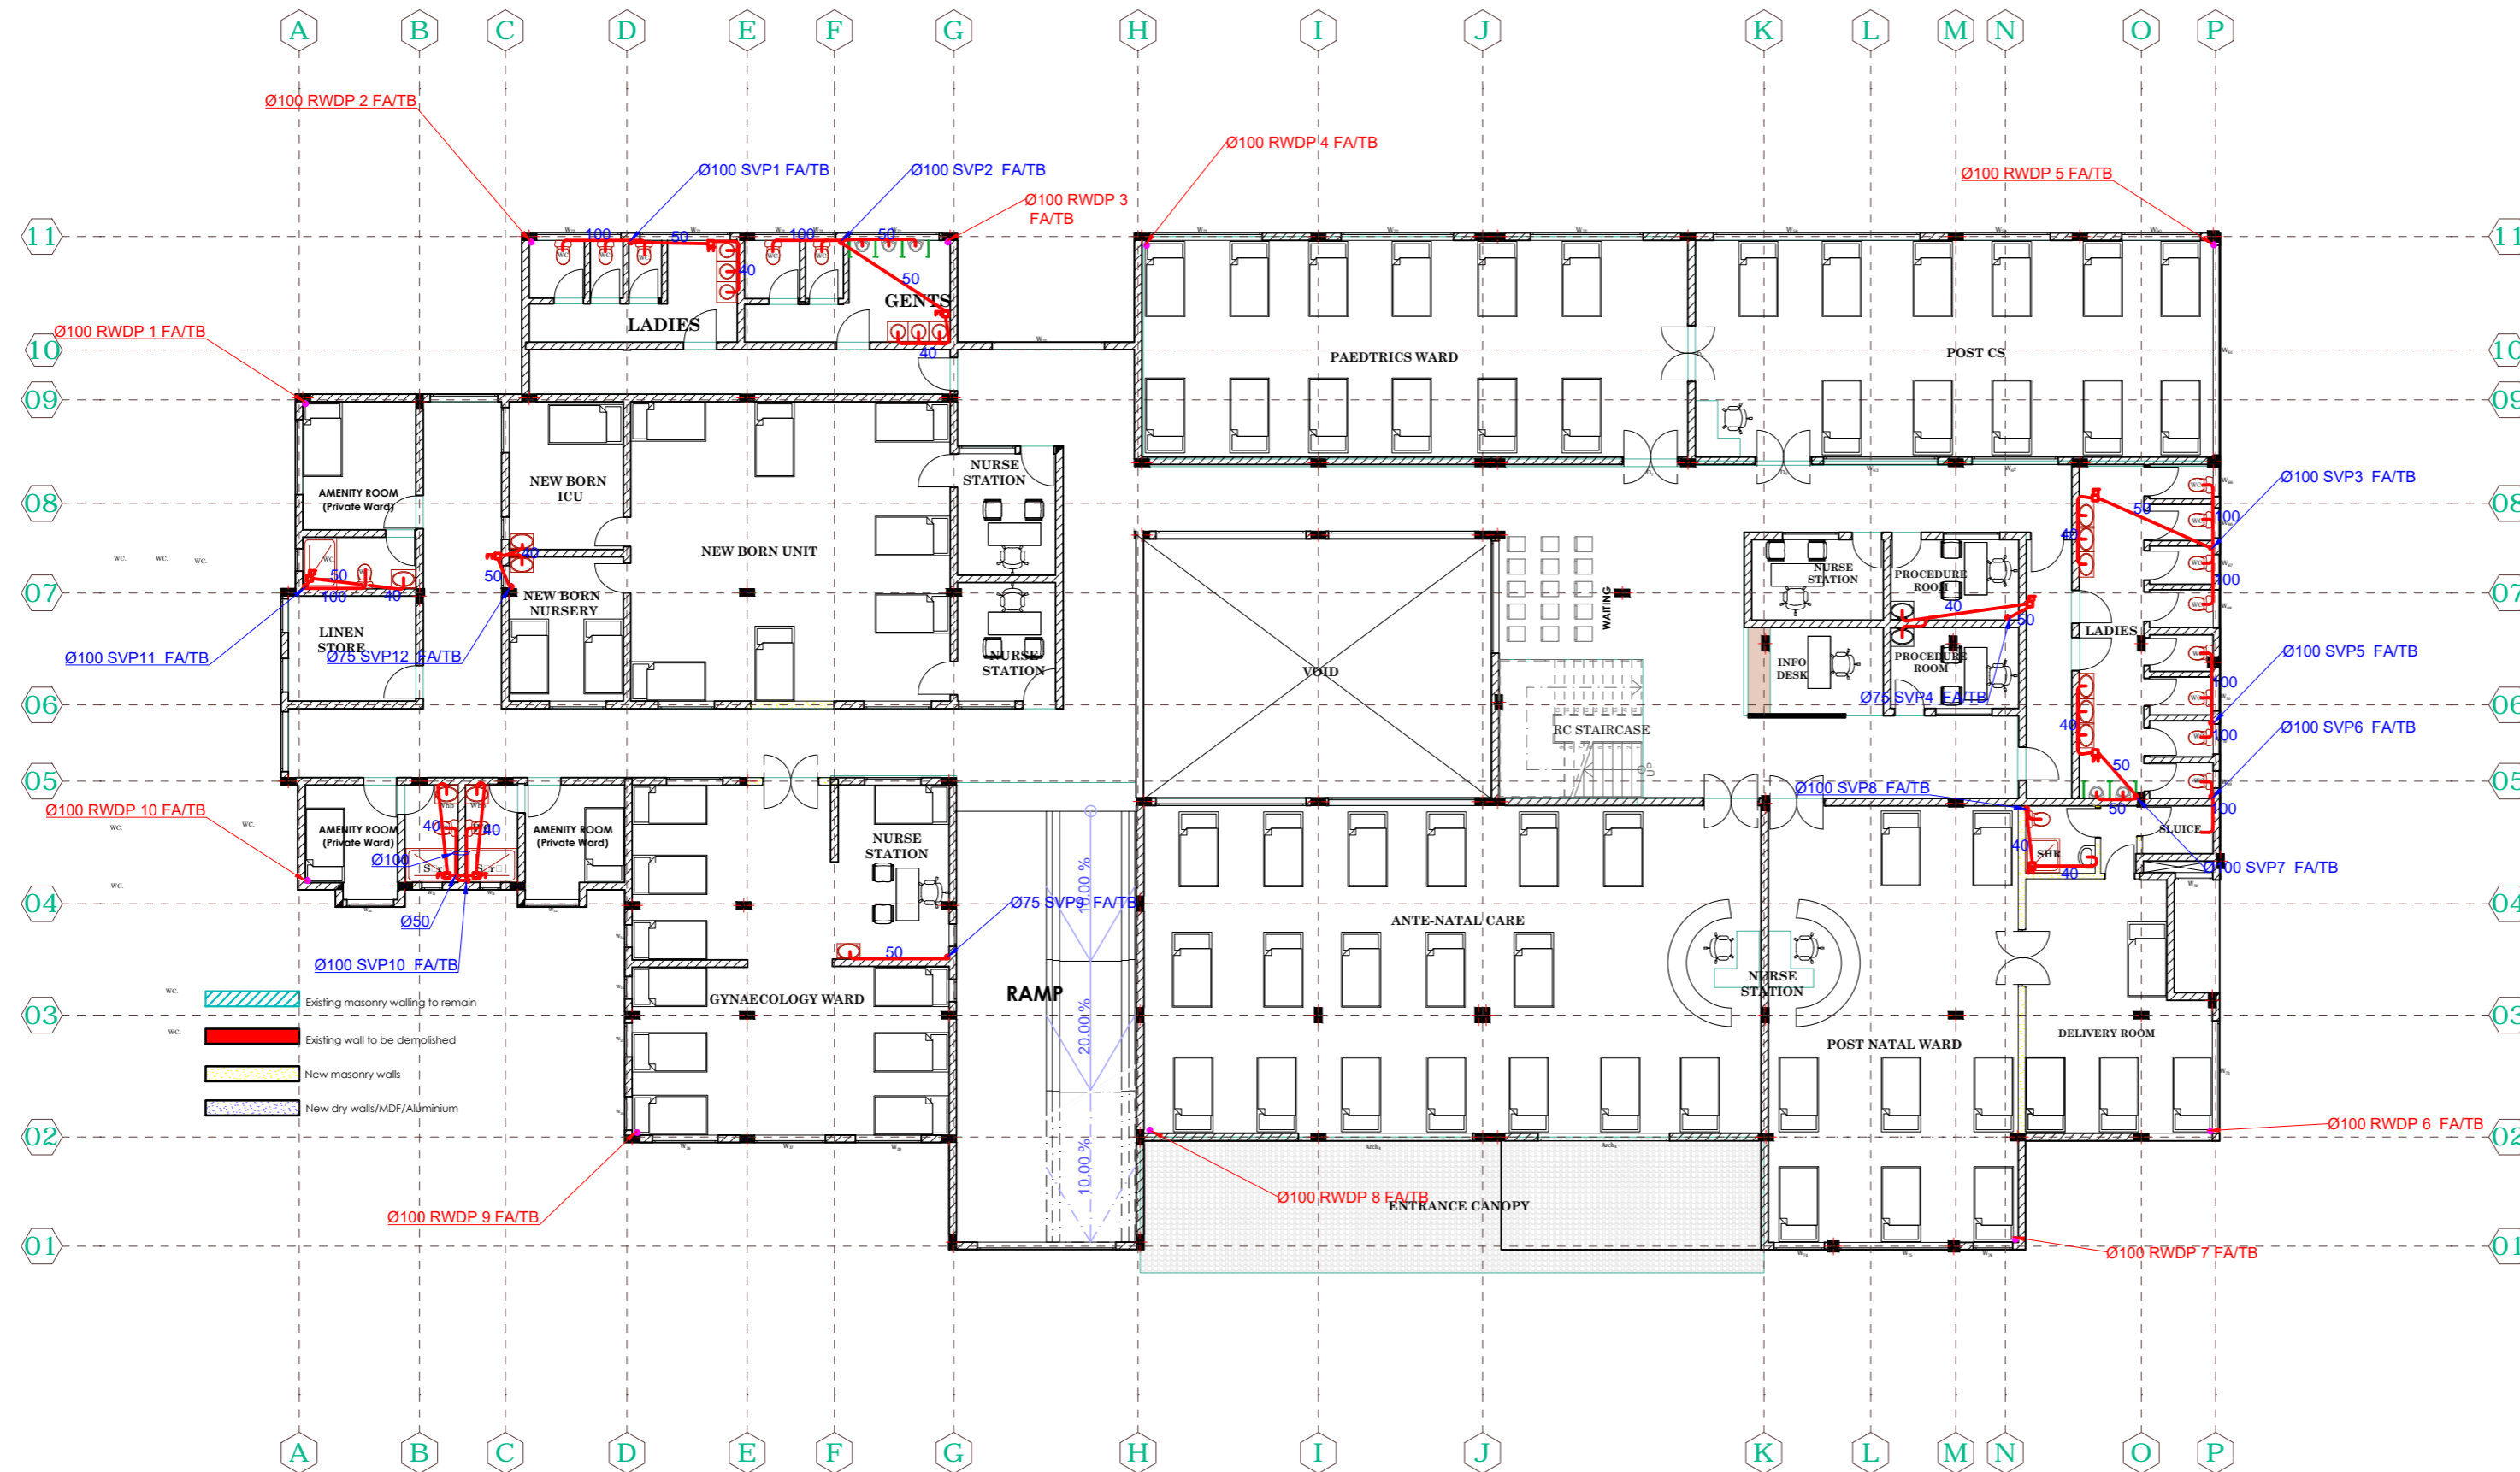

FIRST FLOOR: PROPOSED CHANGES ,DEMOLITIONS,NEW WALLS AND EXISTING WALLS

NOTES

1. All dimensions are in millimetres unless otherwise stated.
2. All drawing shall be read together with Architects and Structural Engineers drawings
3. All ductwork shall be 16 SWG anodized Aluminium sheet
4. The exact location on site shall be determined by the engineer

LEGEND

- fa - from above
- fa/gv - from above and a gate valve
- tb - to below
- ta - to above
- fb - from below
- op - over flow pipe
- ⊗ - gate valve
- ⊘ - non-return valve
- |- - union
- ⊕ - Landing valve
- ⊗ - Carbon dioxide portable fire extinguisher
- ⊗ - Water type portable fire extinguisher
- - Manual Bell

REVISIONS

NO	DATE	BY	DESCRIPTION	SIGNATURE

Project
PROPOSED MBOONI EMERGENCY AND FAMILY HOSPITAL

Client
COUNTY GOVERNMENT OF MAKUENI

Title
FIRST FLOOR FLOOR DRAIANGE

	Name	Signature	Date
Drawn	A.N.MUTHUI		
Designed	A.N.MUTHUI		
Checked	Eng. G.Terer		
C.E.M (BS)			

Approved _____ Date _____
 ENG. J.N Semo
 FOR: CHIEF MECH. ENGINEER(BS)

Scale	Date	Drawing No.
NIS	OCTOBER. 2024	

NOTES

1. All dimensions are in millimetres unless otherwise stated.
2. All drawing shall be read together with Architects and Structural Engineers drawings
3. All ductwork shall be 16 SWG anodized Aluminium sheet
4. The exact location on site shall be determined by the engineer

LEGEND

- fa - from above
- fa/gv - from above and a gate valve
- tb - to below
- ta - to above
- fb - from below
- op - over flow pipe
- ⊗ - gate valve
- ⊘ - non-return valve
- |- - union
- ⊕ - Landing valve
- ☉ - Carbon dioxide portable fire extinguisher
- ⊗ - Water type portable fire extinguisher
- - Manual Bell

REVISIONS

NO	DATE	BY	DESCRIPTION	SIGNATURE

Project
PROPOSED MBOONI EMERGENCY AND FAMILY HOSPITAL

Client
COUNTY GOVERNMENT OF MAKUENI


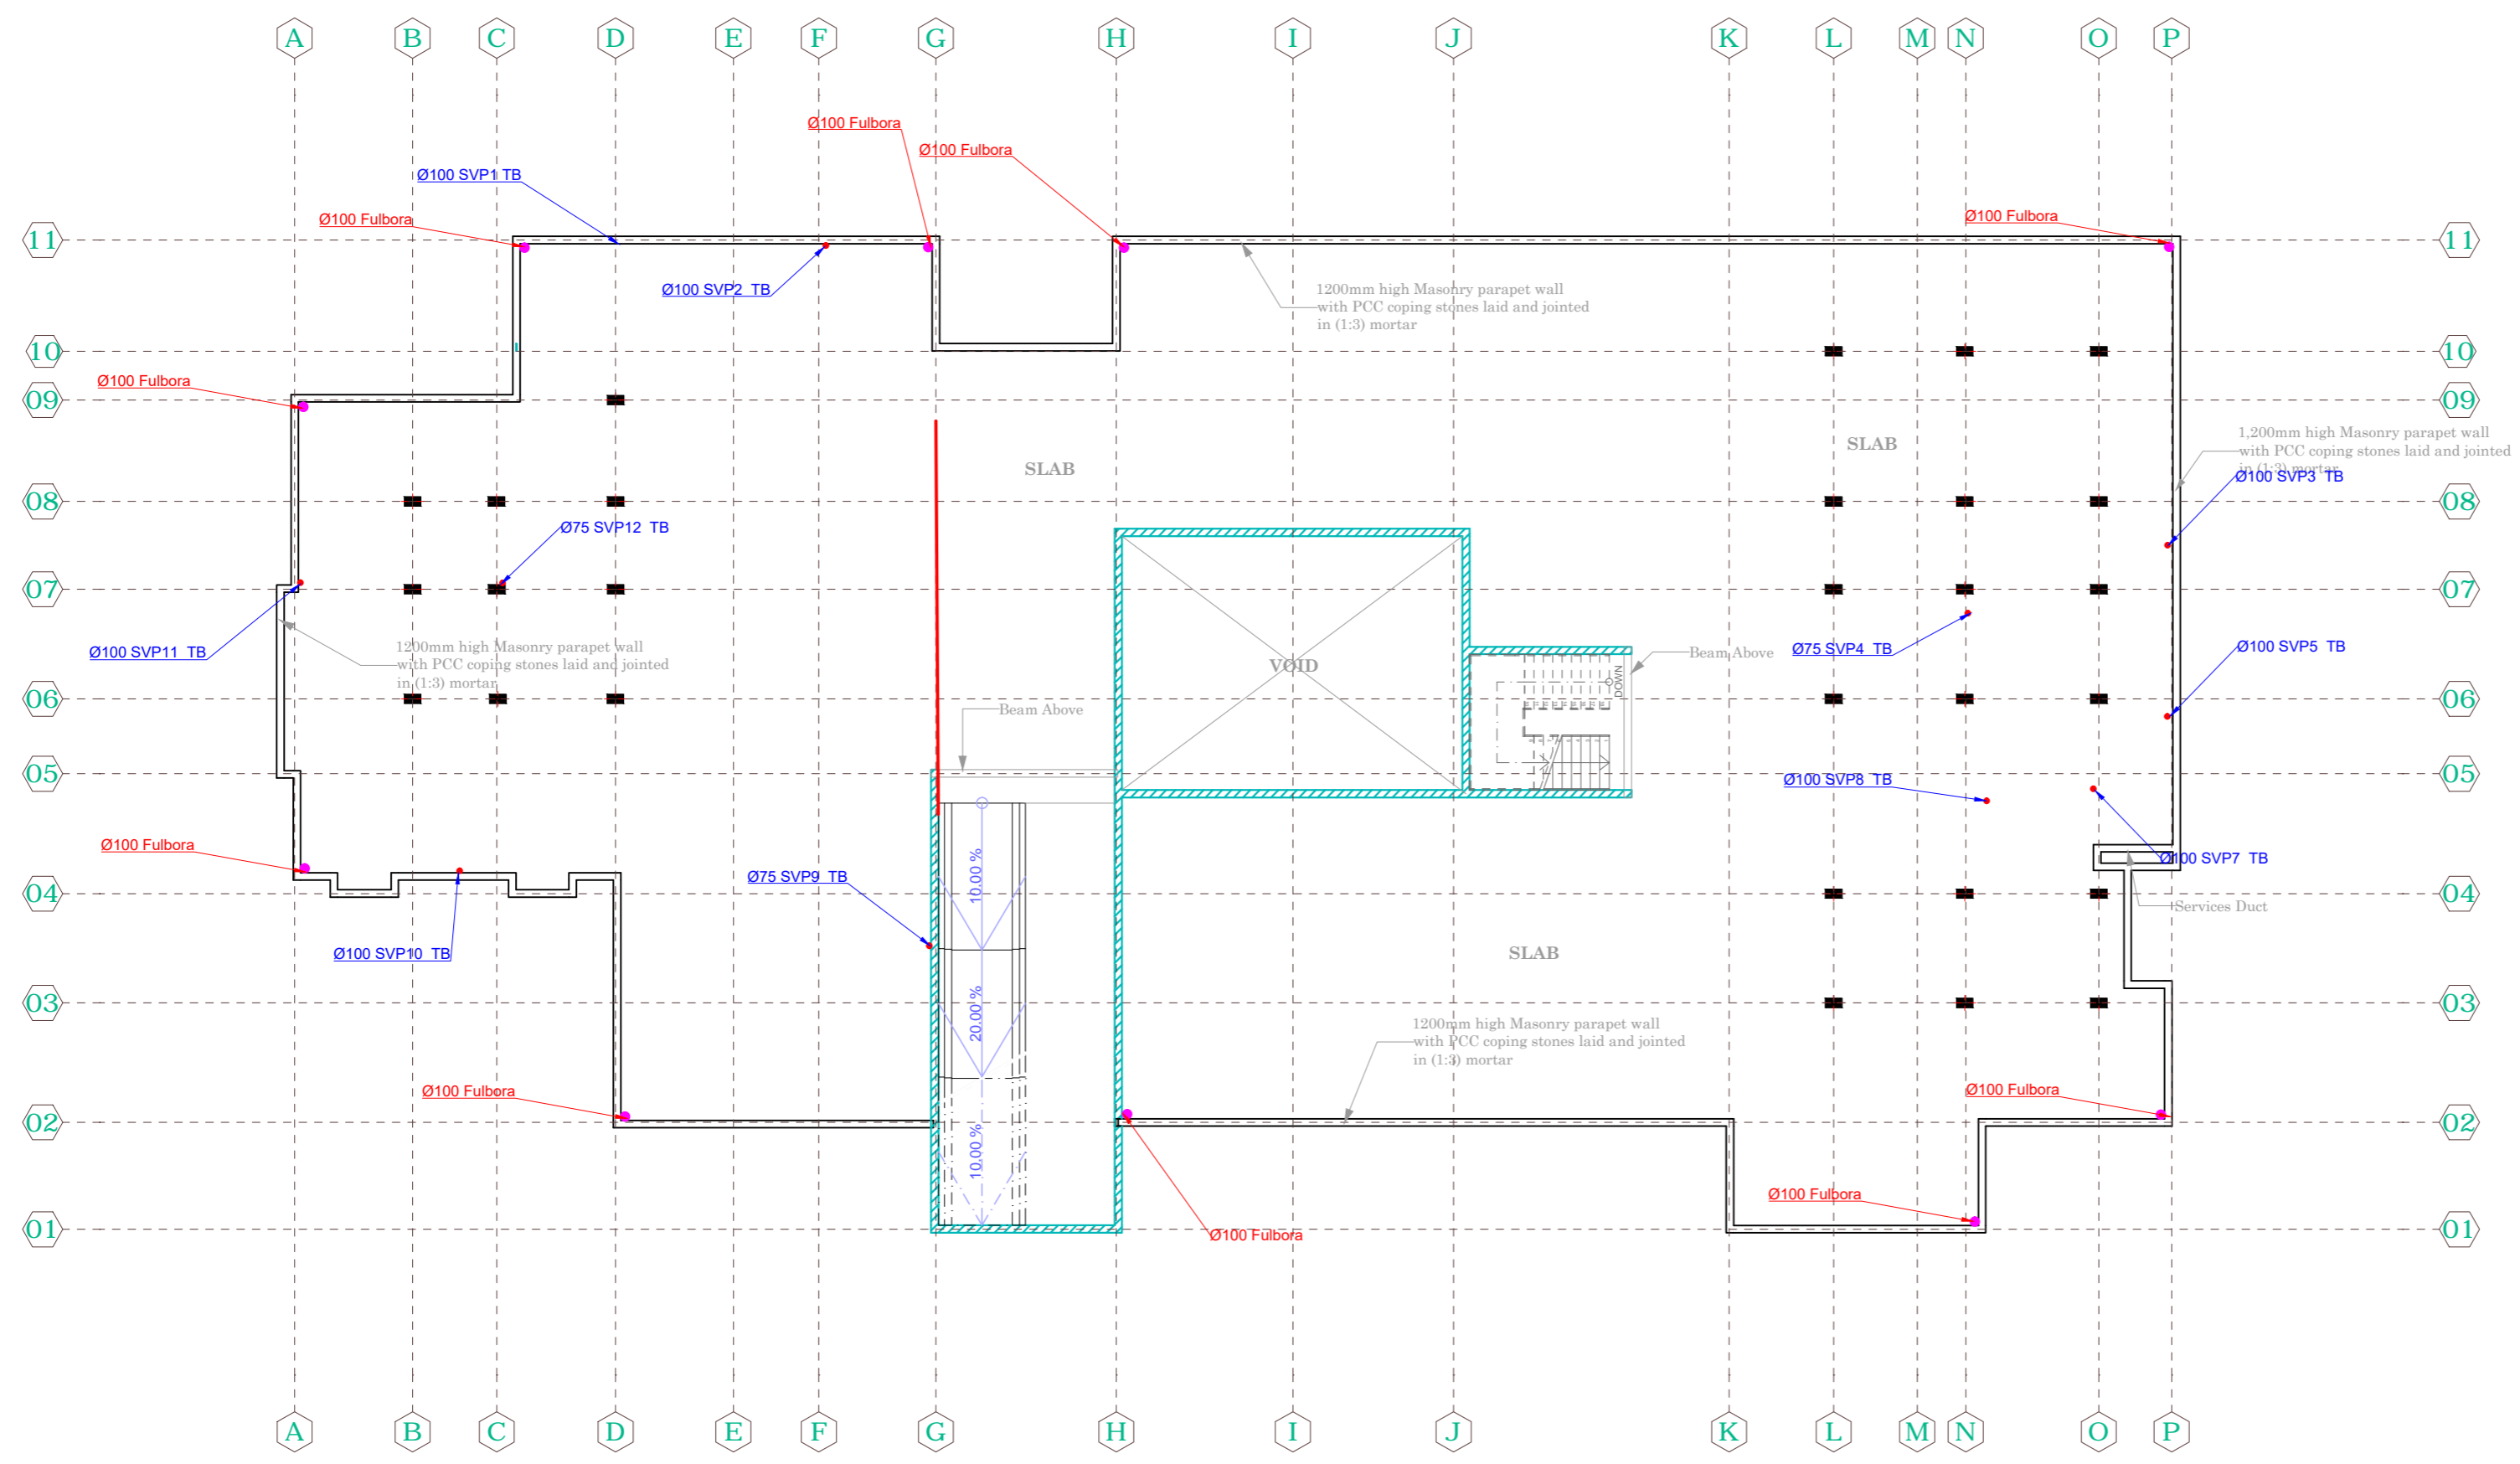
Title
TERRACE FLOOR DRAINAGE

	Name	Signature	Date
Drawn	A.N.MUTHUI		
Designed	A.N.MUTHUI		
Checked	Eng. G.Terer		
C.E.M (BS)			

Approved _____ Date _____
 ENG. J.N Semo
 FOR: CHIEF MECH. ENGINEER(BS)

Scale	Date	Drawing No.
NIS	OCTOBER, 2024	

STATE DEPARTMENT FOR PUBLIC WORKS
 MECH DEPT. (BS)
THE GOVERNMENT OF THE REPUBLIC OF KENYA

NOTES

1. All dimensions are in millimetres unless otherwise stated.
2. All drawing shall be read together with Architects and Structural Engineers drawings
3. All ductwork shall be 16 SWG anodized Aluminium sheet
4. The exact location on site shall be determined by the engineer

LEGEND

- fa - from above
- fa/gv - from above and a gate valve
- tb - to below
- ta - to above
- fb - from below
- op - over flow pipe
- ⊗ - gate valve
- ⊘ - non-return valve
- |- - union
- ⊕ - Landing valve
- ⊗ - Carbon dioxide portable fire extinguisher
- ⊗ - Water type portable fire extinguisher
- - Manual Bell

REVISIONS

NO	DATE	BY	DESCRIPTION	SIGNATURE

Project
PROPOSED MBOONI EMERGENCY AND FAMILY HOSPITAL

Client
 COUNTY GOVERNMENT OF MAKUENI


Title
GROUND FLOOR PLUMBING

	Name	Signature	Date
Drawn	A.N.MUTHUI		
Designed	A.N.MUTHUI		
Checked	Eng. G.Terer		
C.E.M (BS)			

Approved _____ Date _____
 ENG. J.N Semo
 FOR: CHIEF MECH. ENGINEER(BS)

Scale	Date	Drawing No.
NIS	OCTOBER. 2024	

STATE DEPARTMENT FOR PUBLIC WORKS
 MECH DEPT. (BS)
THE GOVERNMENT OF THE REPUBLIC OF KENYA

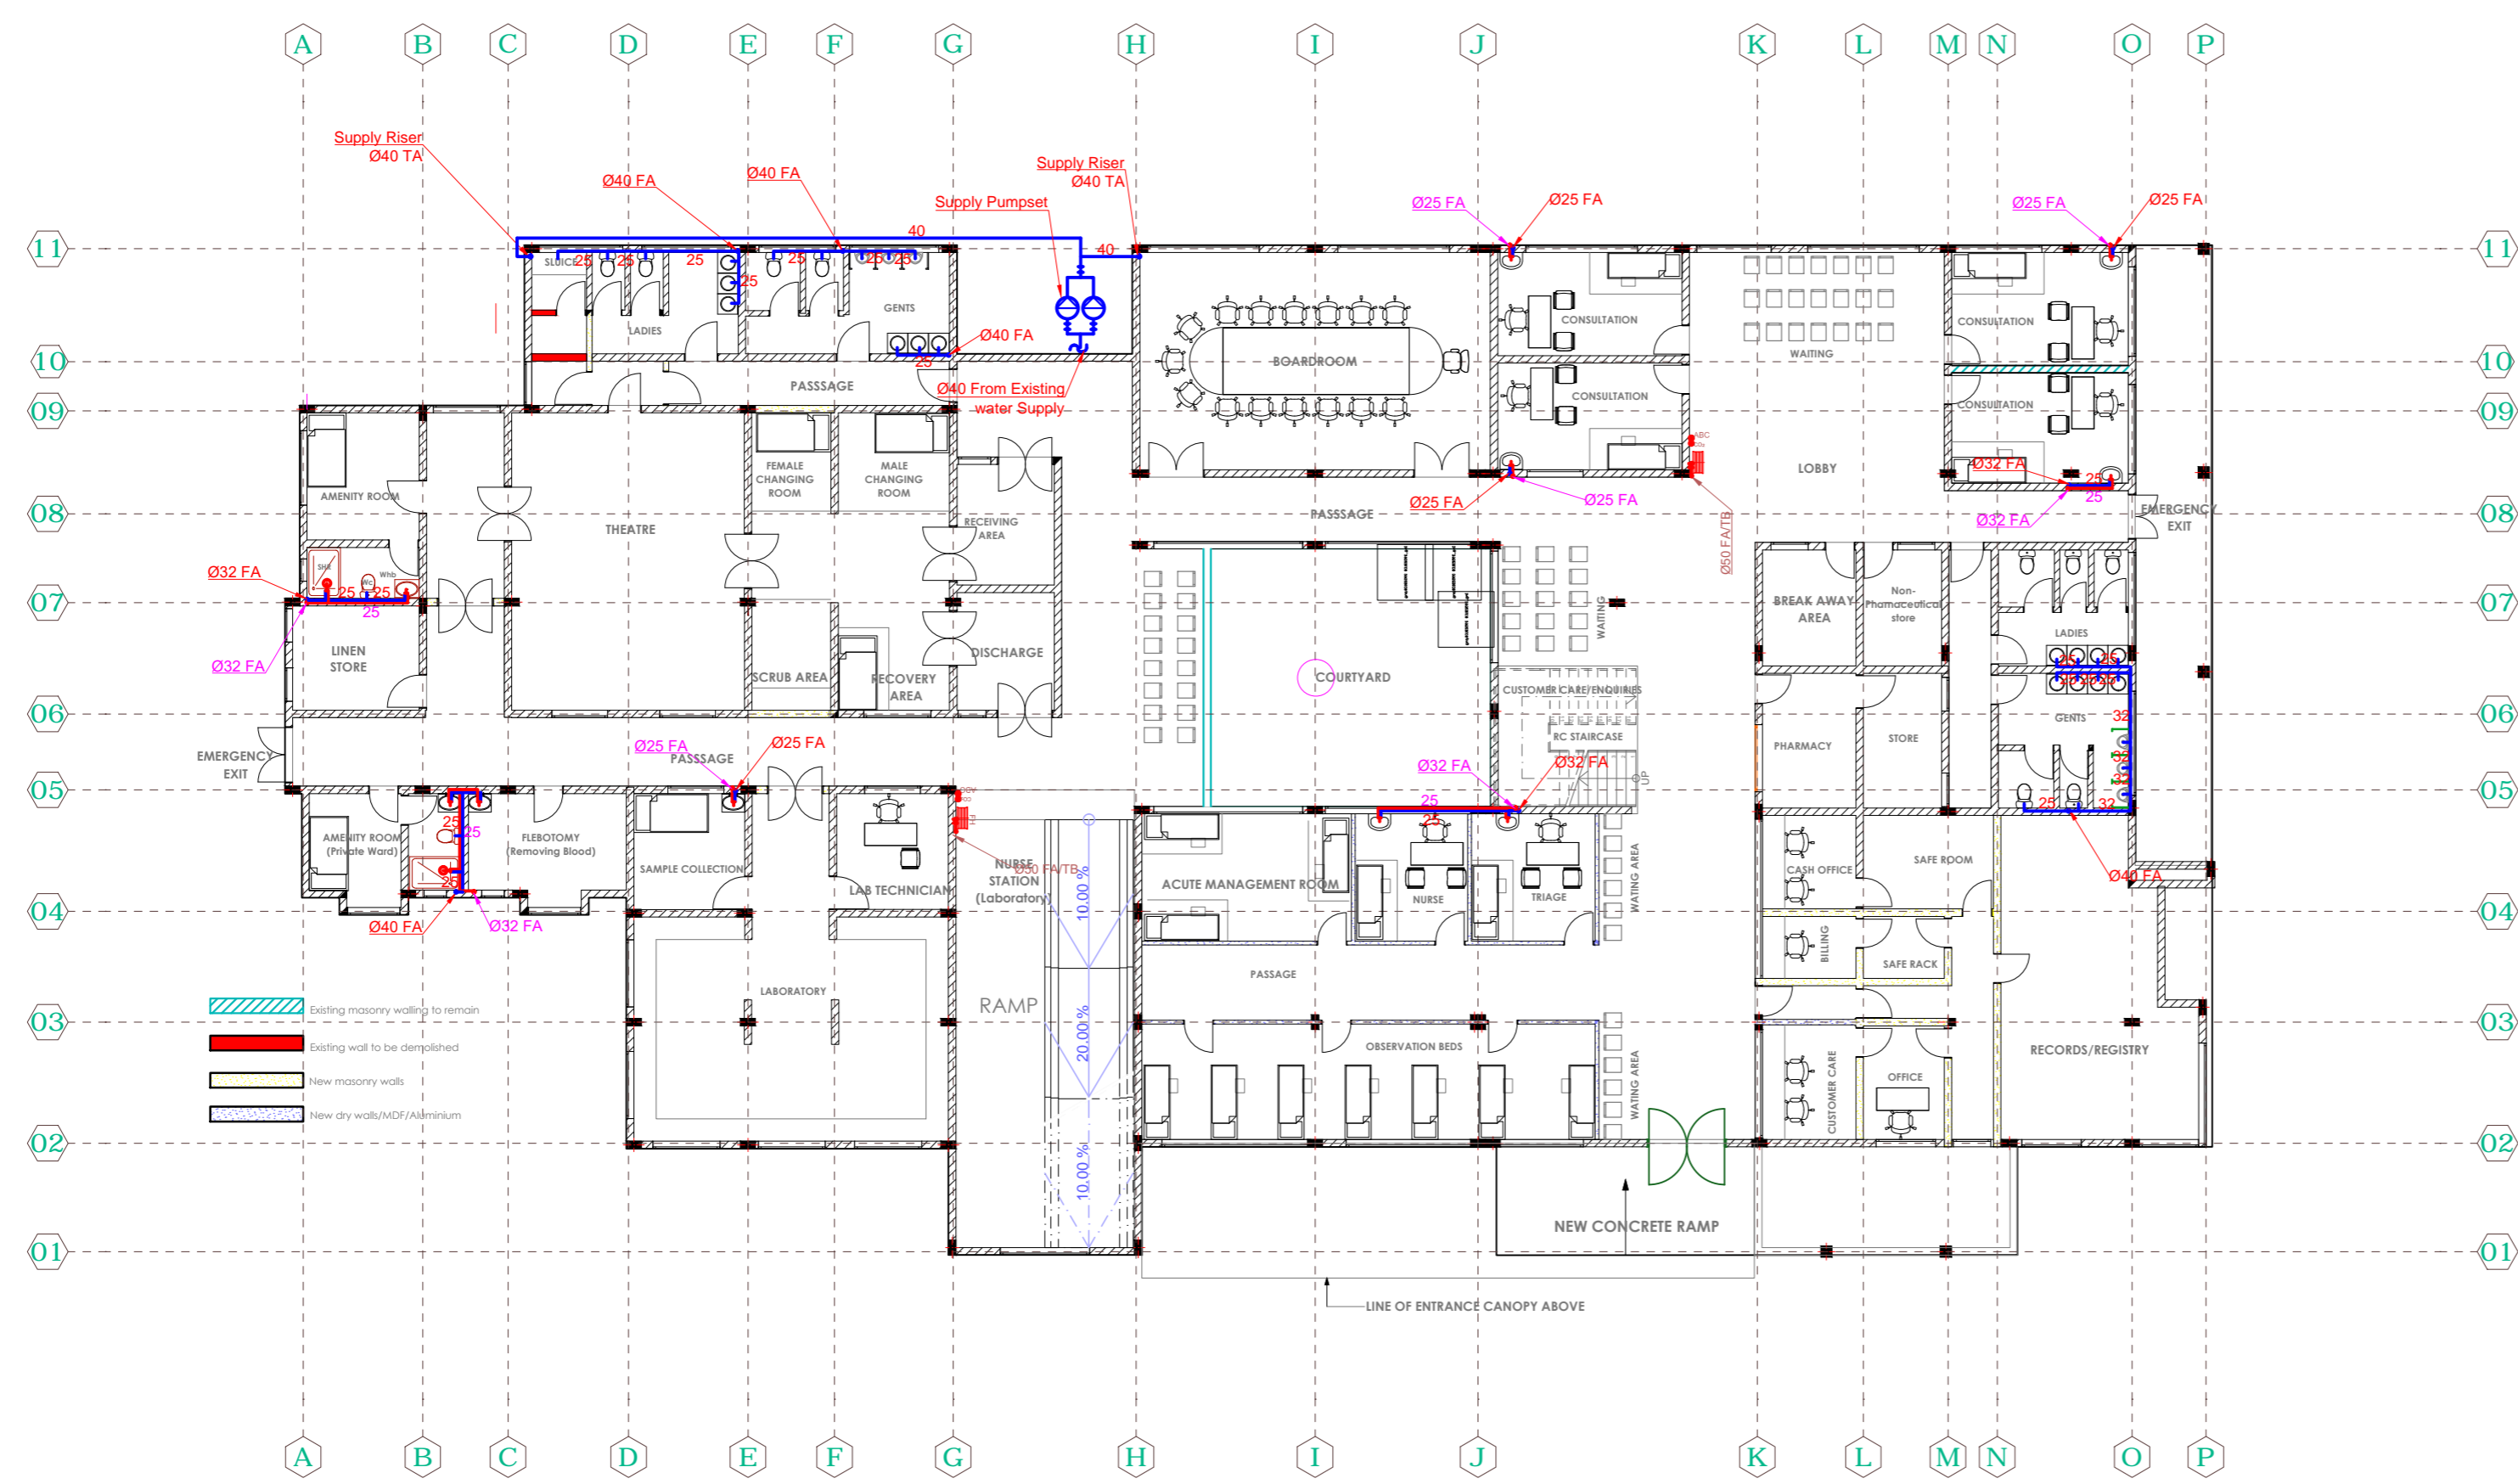

GROUND FLOOR: PROPOSED CHANGES, DEMOLITIONS, NEW WALLS AND EXISTING WALLS

NOTES

1. All dimensions are in millimetres unless otherwise stated.
2. All drawing shall be read together with Architects and Structural Engineers drawings
3. All ductwork shall be 16 SWG anodized Aluminium sheet
4. The exact location on site shall be determined by the engineer

LEGEND

- fa - from above
- fa/gv - from above and a gate valve
- tb - to below
- ta - to above
- fb - from below
- op - over flow pipe
- ⊗ - gate valve
- ⊘ - non-return valve
- ⊕ - union
- ⊖ - Landing valve
- ⊙ - Carbon dioxide portable fire extinguisher
- ⊗ - Water type portable fire extinguisher
- - Manual Bell

REVISIONS

NO	DATE	BY	DESCRIPTION	SIGNATURE

Project
PROPOSED MBOONI EMERGENCY AND FAMILY HOSPITAL

Client
 COUNTY GOVERNMENT OF MAKUENI


Title
FIRST FLOOR FLOOR PLUMBING

Name	Signature	Date
Drawn A.N.MUTHUI		
Designed A.N.MUTHUI		
Checked Eng. G.Terer		
C.E.M (BS)		

Approved _____ Date _____
 ENG. J.N Semo
 FOR: CHIEF MECH. ENGINEER(BS)

Scale	Date	Drawing No.
NTS	OCTOBER. 2024	

STATE DEPARTMENT FOR PUBLIC WORKS
 MECH DEPT. (BS)
THE GOVERNMENT OF THE REPUBLIC OF KENYA

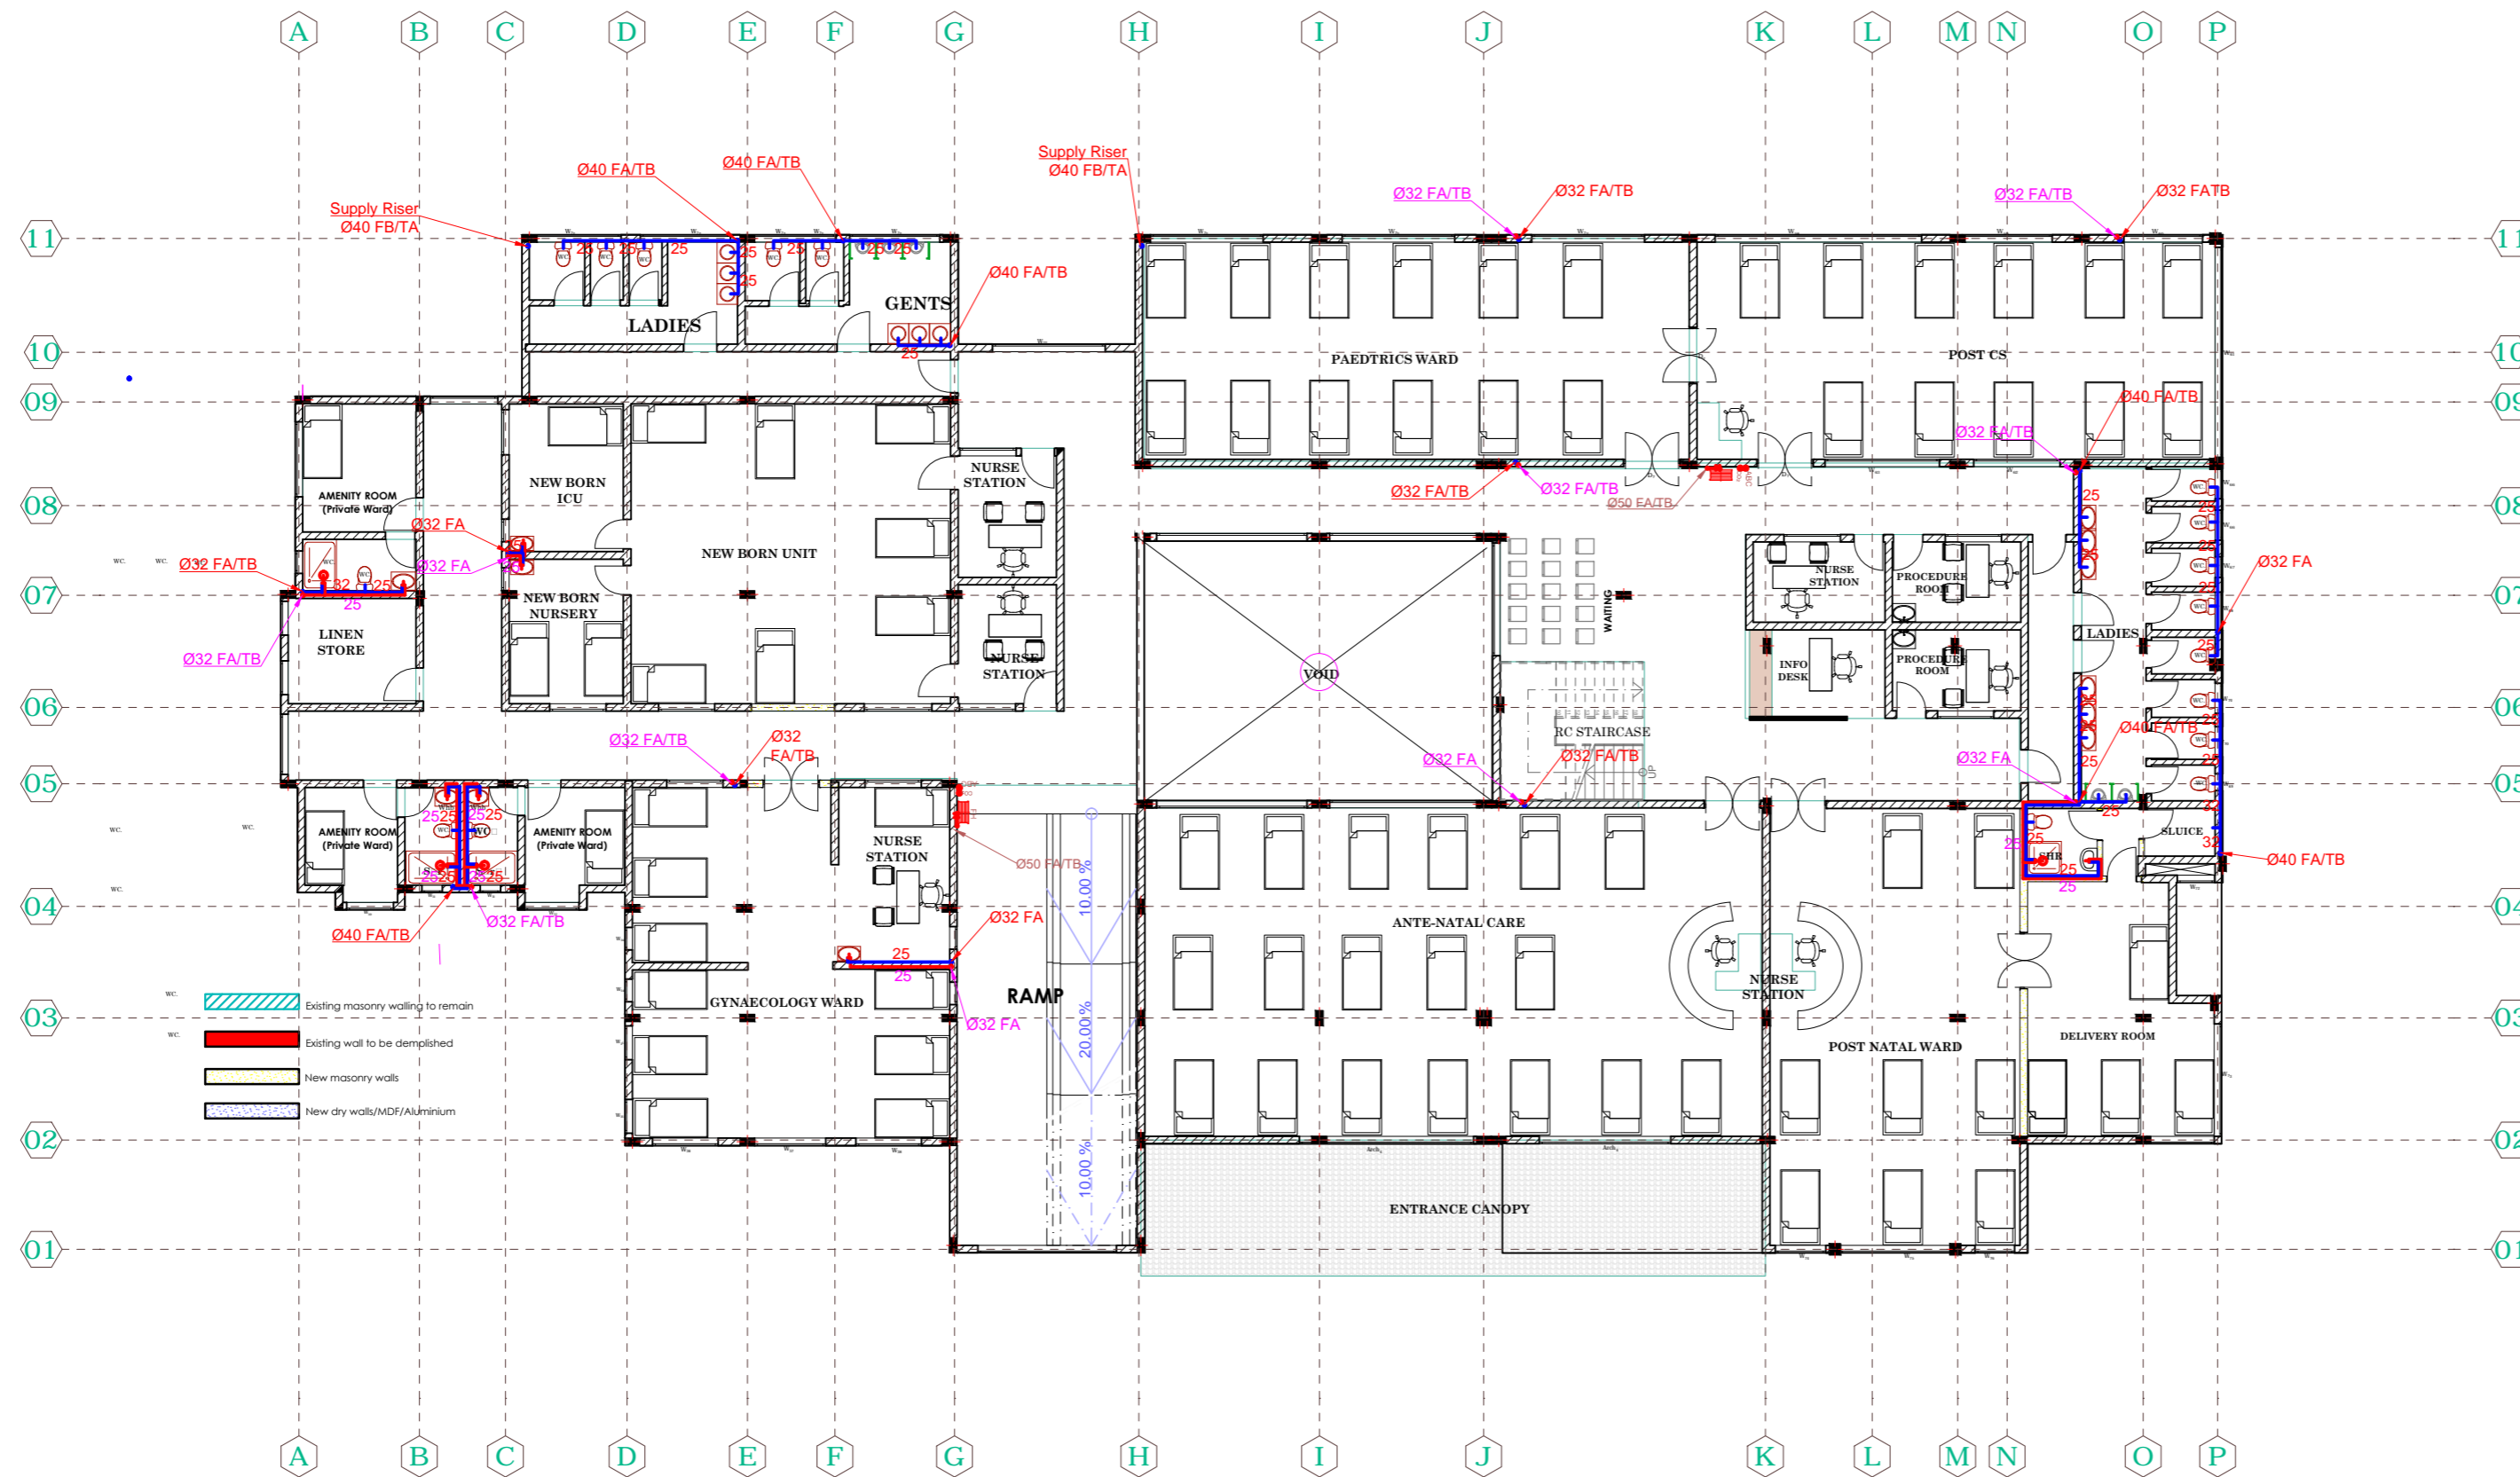

FIRST FLOOR: PROPOSED CHANGES ,DEMOLITIONS,NEW WALLS AND EXISTING WALLS

NOTES

1. All dimensions are in millimetres unless otherwise stated.
2. All drawing shall be read together with Architects and Structural Engineers drawings
3. All ductwork shall be 16 SWG anodized Aluminium sheet
4. The exact location on site shall be determined by the engineer

LEGEND

- fa - from above
- fa/gv - from above and a gate valve
- tb - to below
- ta - to above
- fb - from below
- op - over flow pipe
- ⊗ - gate valve
- ⊘ - non-return valve
- |— | - union
- ⊕ - Landing valve
- ⊗ - Carbon dioxide portable fire extinguisher
- ⊗ - Water type portable fire extinguisher
- - Manual Bell

REVISIONS

NO	DATE	BY	DESCRIPTION	SIGNATURE

Project
PROPOSED MBOONI EMERGENCY AND FAMILY HOSPITAL

Client
COUNTY GOVERNMENT OF MAKUENI

Title
TERRACE FLOOR PLUMBING

	Name	Signature	Date
Drawn	A.N.MUTHUI		
Designed	A.N.MUTHUI		
Checked	Eng. G.Terer		
C.E.M (BS)			

Approved _____ Date _____
 ENG. J.N Semo
 FOR: CHIEF MECH. ENGINEER(BS)

Scale	Date	Drawing No.
NIS	OCTOBER, 2024	

STATE DEPARTMENT FOR PUBLIC WORKS
 MECH DEPT. (BS)
THE GOVERNMENT OF THE REPUBLIC OF KENYA

